


CENTER OF EXISTING BRIDGE 5767 = 20+00



CERTIFIED BY: PROFESSIONAL ENGINEER/
LIC. NO. _____

DES.: DPK
CHK.: TJW
DRN.: NBB
CHK.: DPK

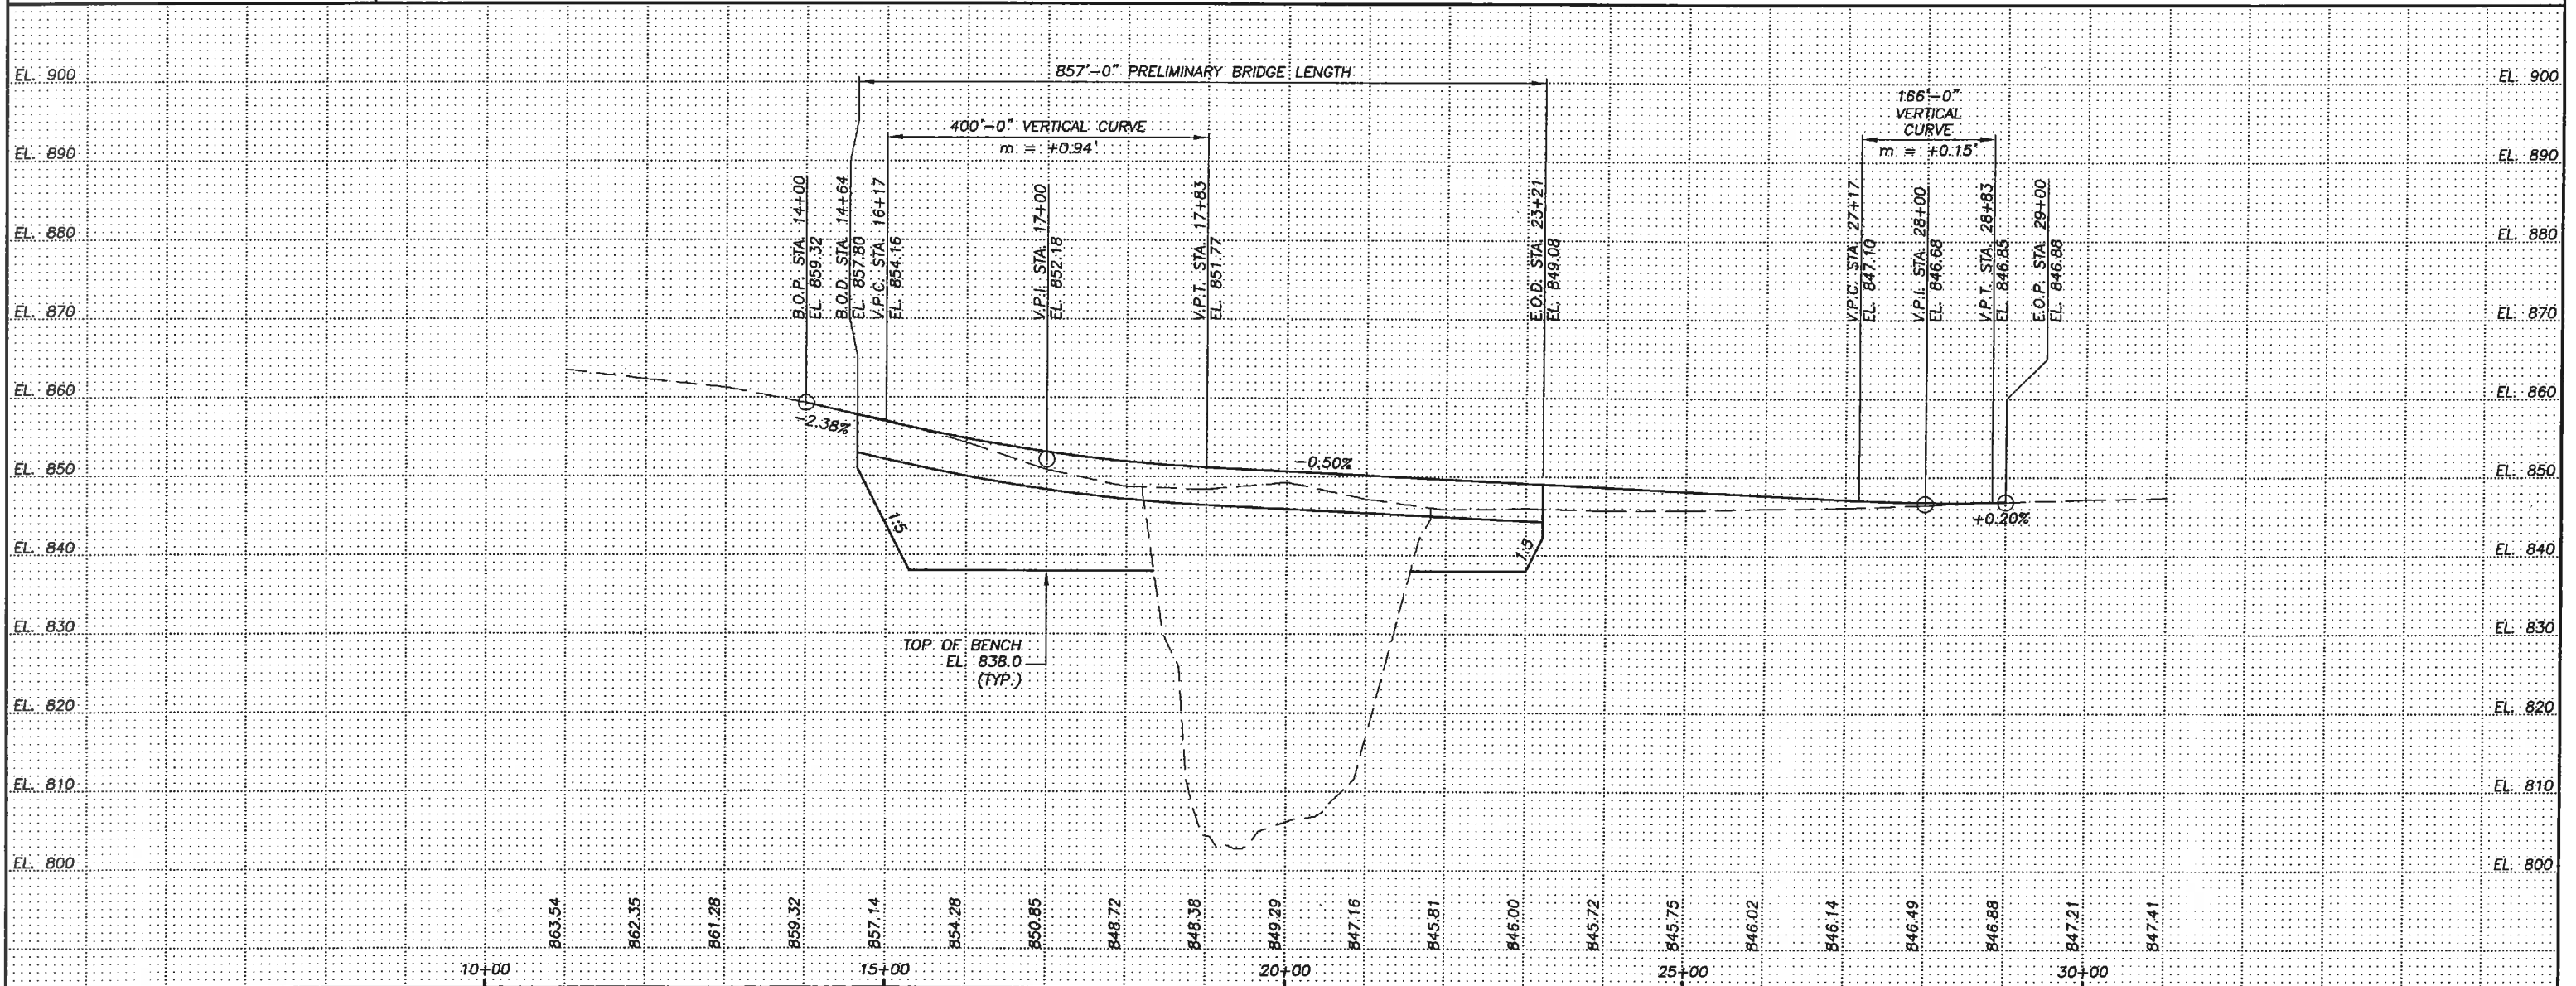

PRELIMINARY BRIDGE PROFILE

POLK COUNTY, MN.
APPROVED:
SHEET NO. 1 OF 1 SHEETS

EXISTING BR. 5767